


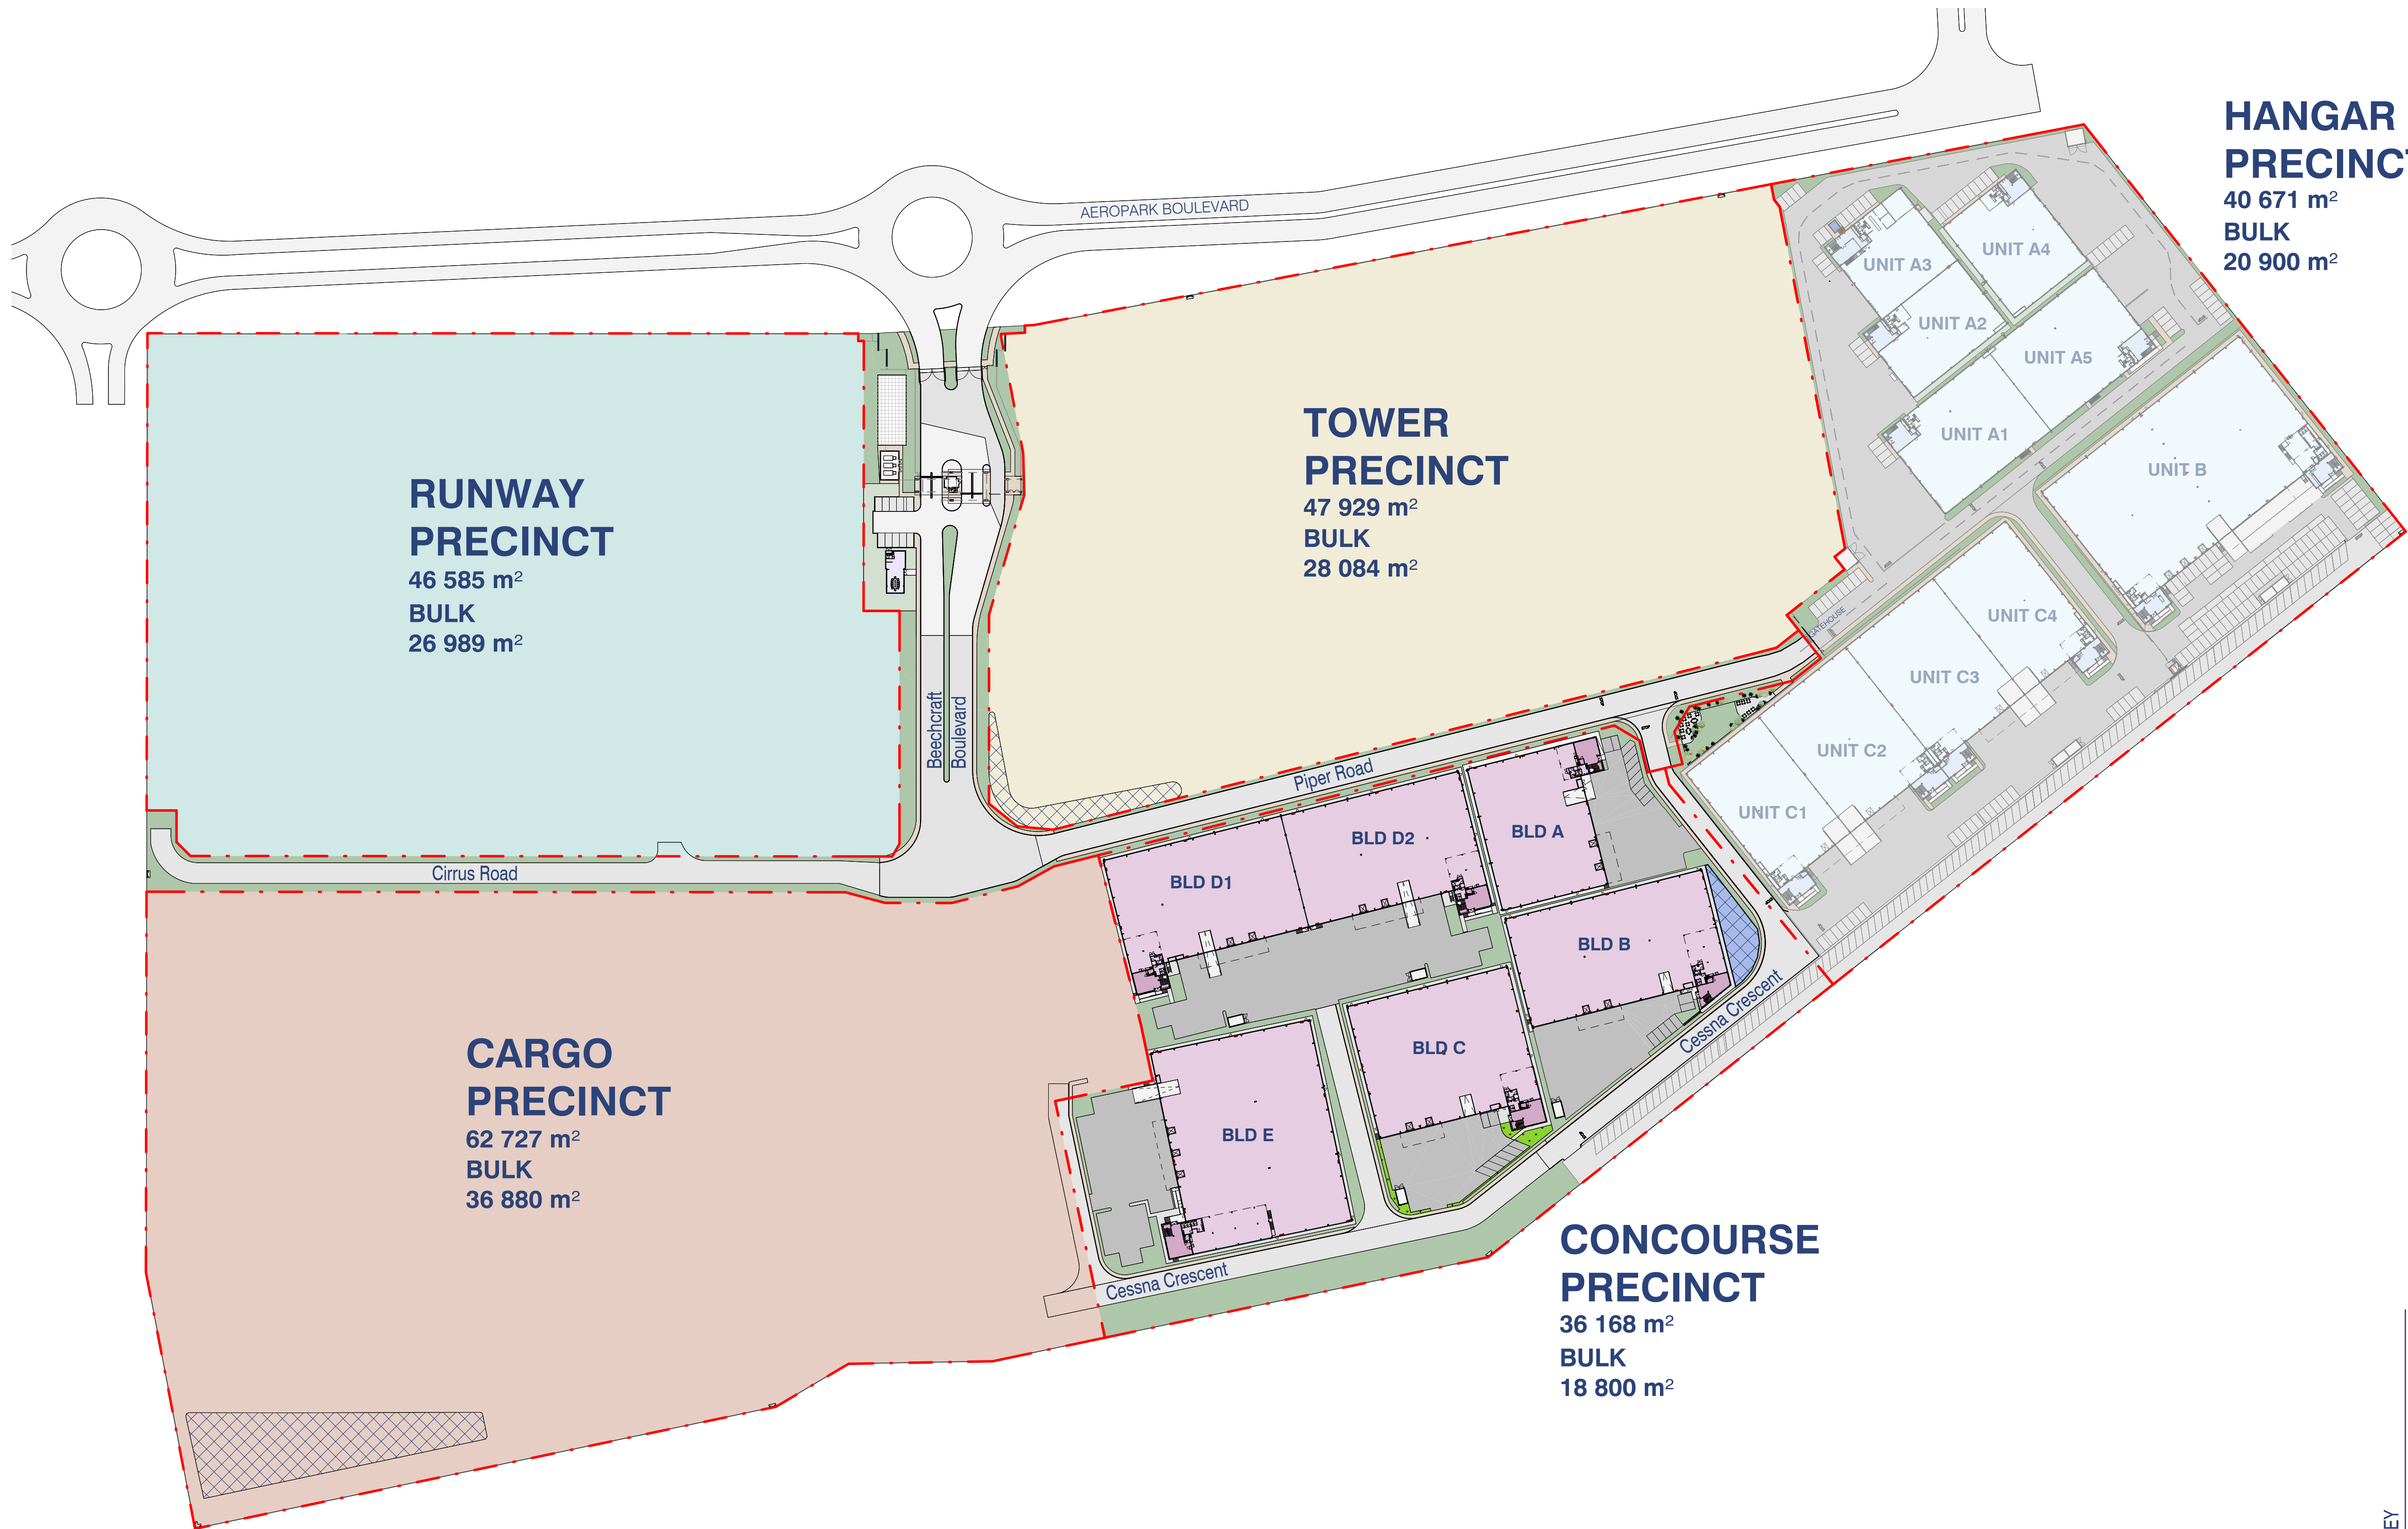

- PHASING KEY
- HANGAR PRECINCT
 - CONCOURSE PRECINCT
 - TOWER PRECINCT
 - CARGO PRECINCT
 - RUNWAY PRECINCT

SITE PLAN
SCALE 1 : 1250 ON A1 PAGE
SCALE 1 : 2500 ON A3 PAGE



SITE PLAN - PHASING DETAIL

A.A. Papageorgiou
ARCHITECTS & ASSOCIATES INC.